


1 ELEVATION 1: SINGLE STORY DATA CENTERS  
SCALE: NTS

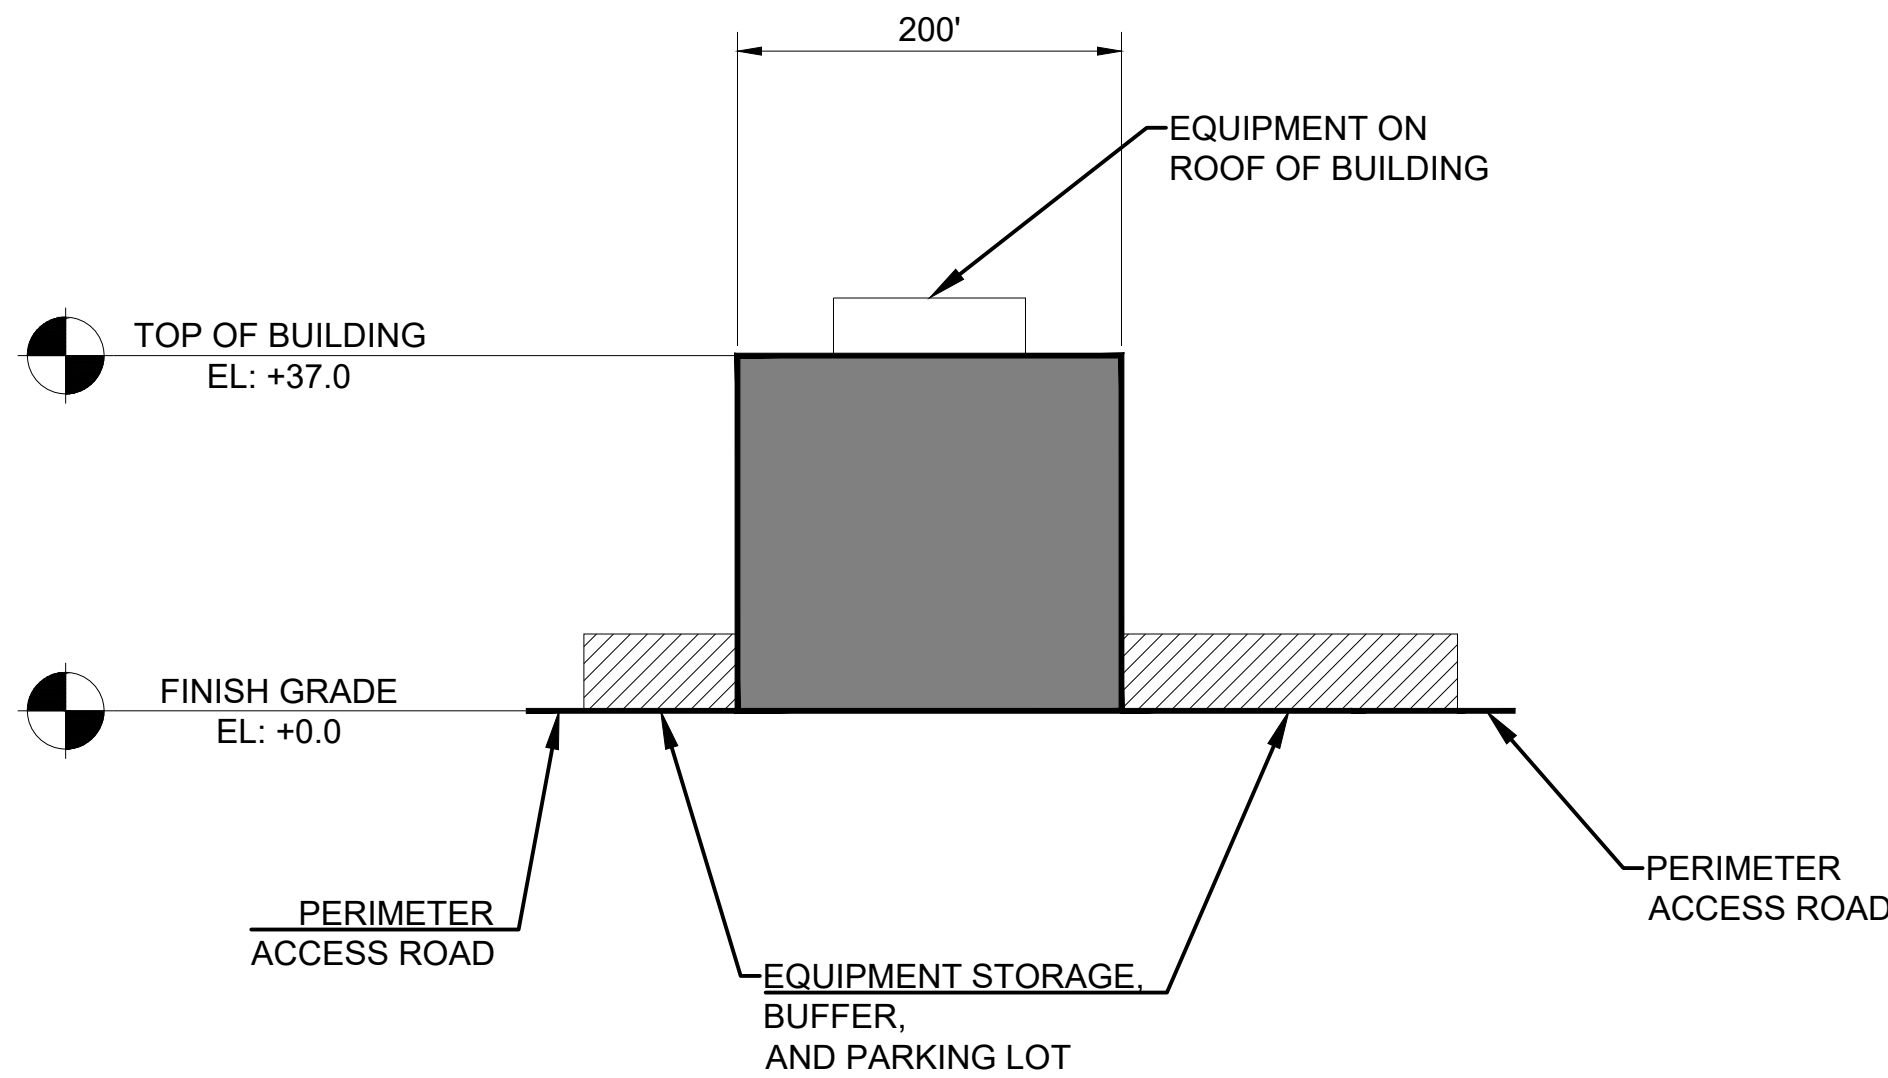

2 ELEVATION 2: SINGLE STORY DATA CENTER  
SCALE: NTS

REV. NO.	DATE	BY	CKD	APV	DESCRIPTION
----------	------	----	-----	-----	-------------

**AXIAL ENERGY ENGINEERING LLC**  
977 SEMINOLE TRAIL #313  
CHARLOTTESVILLE,  
VA 22901

20JUNE 2025	DETAILED BY: SM
	CHECKED BY: PI
	APPROVED BY: SN

CLIENT:  
OtterdamTechnology Group LLC

PROJECT NAME:  
Greensville Data Center

TITLE:  
Greensville 1-story Data Center Elevations

DRAWING NO: C004	REV:
SHEET 04 OF 08	