


1 ELEVATION 1: TWO STORY DATA CENTER
SCALE: NTS

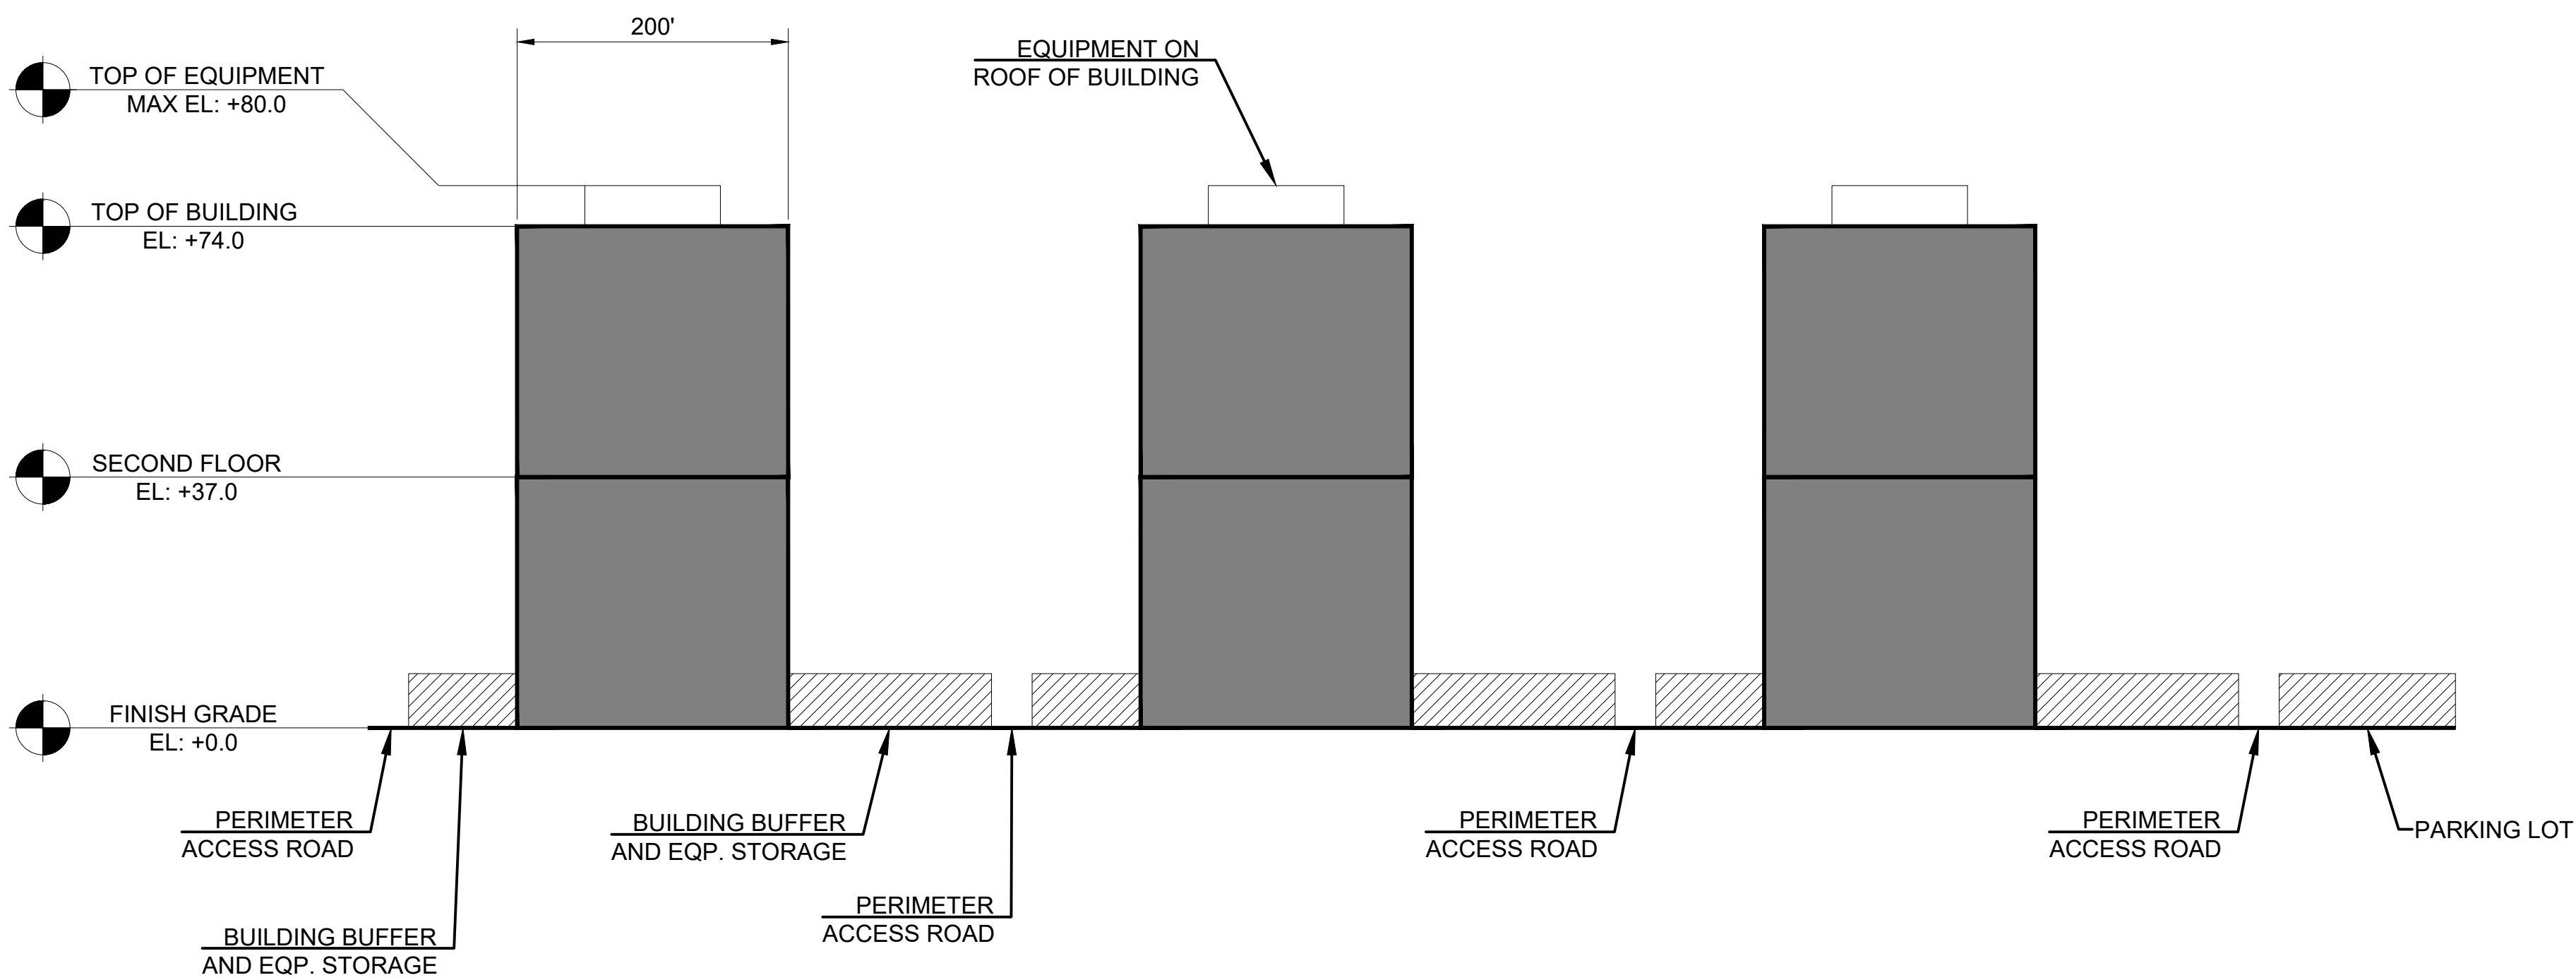

2 ELEVATION 2: TWO STORY DATA CENTER
SCALE: NTS

REV. NO.	DATE	BY	CKD	APV	DESCRIPTION
----------	------	----	-----	-----	-------------

AXIAL ENERGY ENGINEERING LLC
977 SEMINOLE TRAIL #313
CHARLOTTESVILLE,
VA 22901

20JUNE 2025	DETAILED BY: SM
	CHECKED BY: PI
	APPROVED BY: SN

CLIENT:
OtterdamTechnology Group LLC

PROJECT NAME:
Greensville Data Center

TITLE:
Greensville 2-story Data Center Elevations

DRAWING NO: C005 REV:
SHEET 05 OF 08